


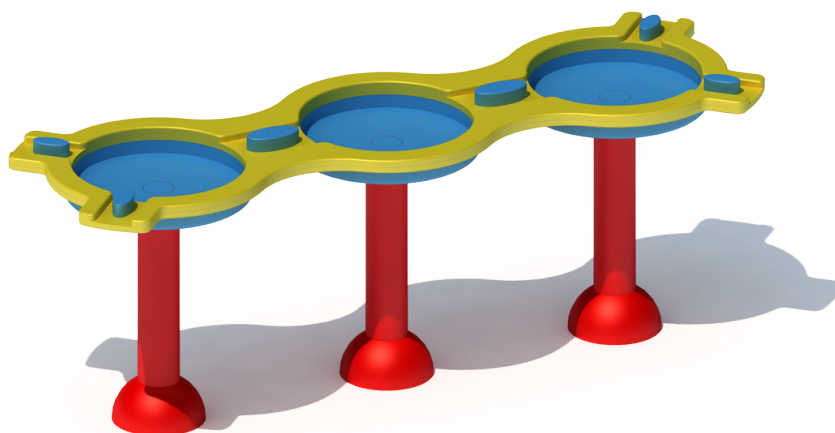



Nirbo water features are made from high quality stainless steel and engineering plastics materials, therefore they are very durable and have excellent fun factor. There are over one hundred different water features to choose from, this product is just a great example. We use brass or stainless steel nozzles which are ideal materials for the application.

Triple Bowl Station | 03731



GPM	Max PSI	LPM	Max Bar
30	10	120	0.7
Width	Length	Height	
27" (67 cm)	81" (205 cm)	30" (75 cm)	

Nirbo Aquatic Inc.

2400 Lucknow Drive, unit 39, Mississauga, ON L5S 1T9, Canada
Toll Free: 1.888.68.NIRBO (64726) | Tel: 1.905.766.4474 | Fax: 1.905.766.4467
Website: www.nirbo.com | Email: info@nirbo.com

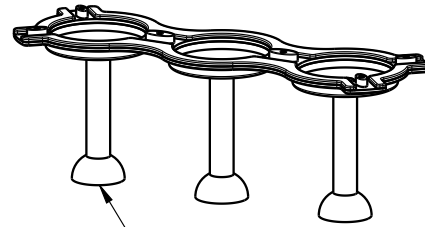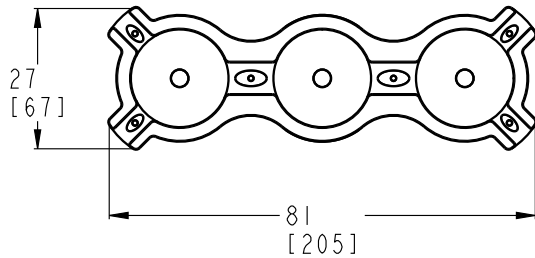

FOR FOOTING DETAILS SEE
DRAWING NO: 03008-32

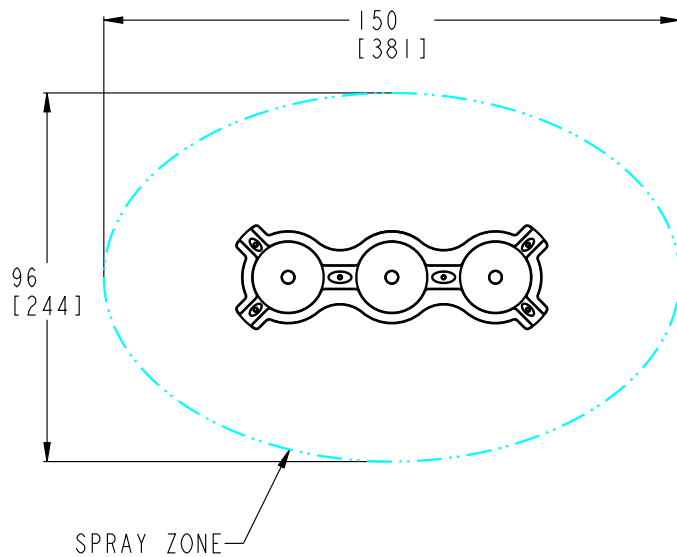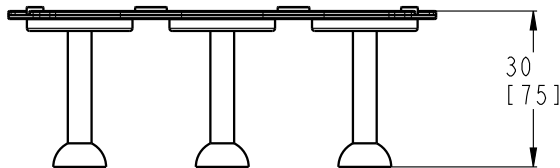

SCALE 1:50

FLOW (5-10 PSI)	LOW	NORMAL
GPM	20	30

- 1- STRUCTURE: TYPE 304 STAINLESS STEEL, ENGINEERING POLYMER
NOZZLE: BRASS OR STAINLESS WITH TAMPER RESISTANT FEATURES
- 2- FINISH: UV RESISTANT POLYESTER POWDER COATING
- 3- PRODUCT INCLUDES:
ANCHOR BOLTS WITH HARDWARE AND FOOTING TEMPLATE
SPRAY NOZZLES
WINTER NOZZLE CAPS
SERVICE TOOLS
TAMPER RESISTANT HARDWARE
- 4- GROUND COMPONENT WITH #6 BARE COPPER WIRE
- 5- PRODUCT COMPLIANCE:
MEETS ADA ACCESSIBILITY GUIDELINES
MEETS CURRENT ASTM F1487 SAFETY STANDARDS

**NIRBO
AQUATIC INC.**

ALL INFORMATION CONTAINED
IN THIS DOCUMENT IS PROPERTY
OF NIRBO AQUATIC INC. AND
MAY NOT BE REPRODUCED OR
COMMUNICATED WITHOUT
PERMISSION IN WRITING FROM
NIRBO AQUATIC INC.

DATE
(yyyy.mm.dd)
2013.10.30

UNIT
INCH
[CM]

TRIPLE BOWL STATION
SURFACE MOUNTED

SHEET
1 / 2

DRAWING NO
03731-02-D15

REV
01

B

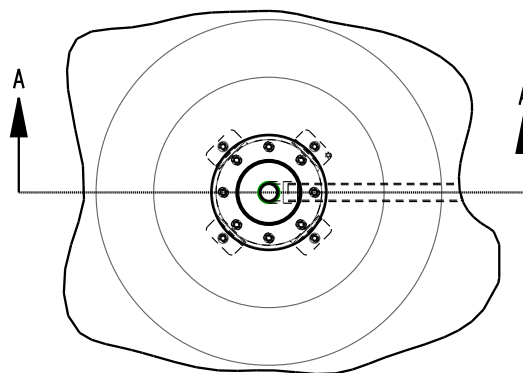


Diagram illustrating the cross-section of a NIBRO Aquatic Spray Feature installation, showing the connection to a 1-1/2" supply line and the surrounding structure.

Labels and Dimensions:

- NIBRO AQUATIC SPRAY FEATURE
- TOE GUARD
- 1-1/2" FEMALE NPT CONNECTION
- 1-1/2" SUPPLY LINE (BY OTHERS)
- GROUND LEVEL
- REINFORCED CONCRETE
- COMPACTED GRANULAR
- 6 [152]
- 12 [305]
- 18 [457]
- 24 [610]
- SEE DETAIL A
- REINFORCED CONCRETE FOOTING
- UNDISTURBED SOIL

A

A

- A

REV
01