


Nirbo water features are made from high quality stainless steel material, are very durable and have excellent fun factor.

There are over one hundred different water features to choose from, this product is just a great example. We use brass or stainless steel nozzles which are ideal materials for the application.

## **Parasol** | 03019


GPM PSI LPI		Bar
10	48	0.7
Length	Height	
11" (28 cm)	101 (257	cm)
	10  Length	10 48  Length Height

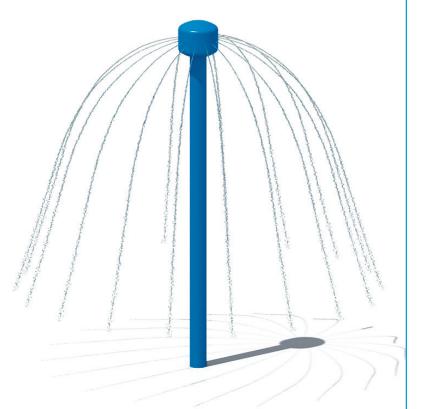





В

Α

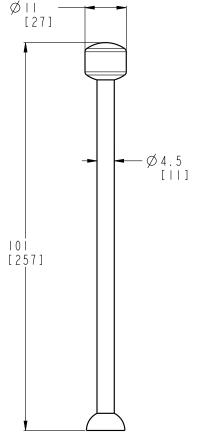

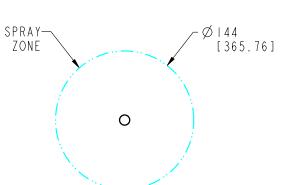

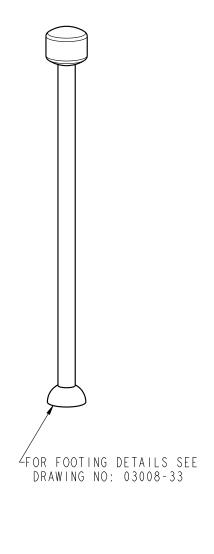


В

1

FLOW RATE AT 5 PSI	LOW	NORMAL	HIGH
GPM-[LPM]	8[32]	12[48]	18[72]

- I STRUCTURE: TYPE 304 STAINLESS STEEL NOZZLE: STAINLESS STEEL
- 2- FINISH: UV RESISTANT POLYESTER POWDER COATING
- 3- PRODUCT INCLUDES:
  ANCHOR BOLTS WITH HARDWARE AND FOOTING
  TEMPLATE, NOZZLES, WINTER NOZZLE CAPS, SERVICE
  TOOLS & TAMPER RESISTANT HARDWARE
- 4- GROUND COMPONENT WITH #6 BARE COPPER WIRE
- 5- PRODUCT COMPLIANCE:
  MEETS ADA ACCESSIBILITY GUIDELINES
  MEETS CURRENT ASTM F1487 SAFETY STANDARDS

NIKBO
AQUATIC INC.

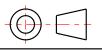


ALL INFORMATION CONTAINED
IN THIS DOCUMENT IS PROPERTY
OF NIRBO AQUATIC INC. AND
MAY NOT BE REPRODUCED OR
COMMUNICATED WITHOUT
PERMISSION IN WRITING FROM
NIRBO AQUATIC INC.

DATE (yyyy.mm.dd)	PARASOL				
2013.10.23		SURFACE MOUNTED			
UNIT	SHEET	DRAWING NO	REV		
INCH					
[ C M ]	1/2	03019-02-D15	01		

2

SCALE 1:100

В

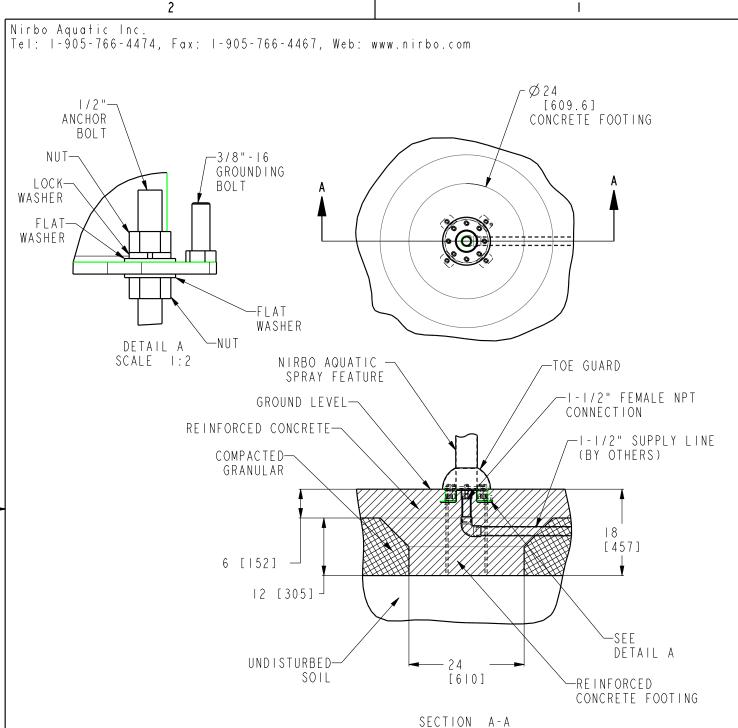

## NOTES:

A

В

- I- FOLLOW LOCAL CODES, WHEREVER APPLICABLE.
- 2- GRANULAR BASE THICKNESS SHALL MEET LOCAL BUILDING CODE REQUIREMENTS.
- 3- WATER SUPPLY LINE SHALL BE INSTALLED PER LOCAL BUILDING CODES.
- 4- HARDWARE SUPPLIED BY MANUFACTURER SHALL BE USED.

A OLIA TIO INIO	DATE (yyyy.mm.dd) 2018.10.24		ACE MOUNTED INSTALLATION 3" & 4" PIPES	)N,
COMMUNICATED WITHOUT PERMISSION IN WRITING FROM NIRBO AQUATIC INC.	UNIT INCH [mm]	SHEET   /	DRAWING NO 0 3 0 0 8 - 3 3	REV O I

2